


Podélný řez 1 : 1000



Situace 1 : 1000

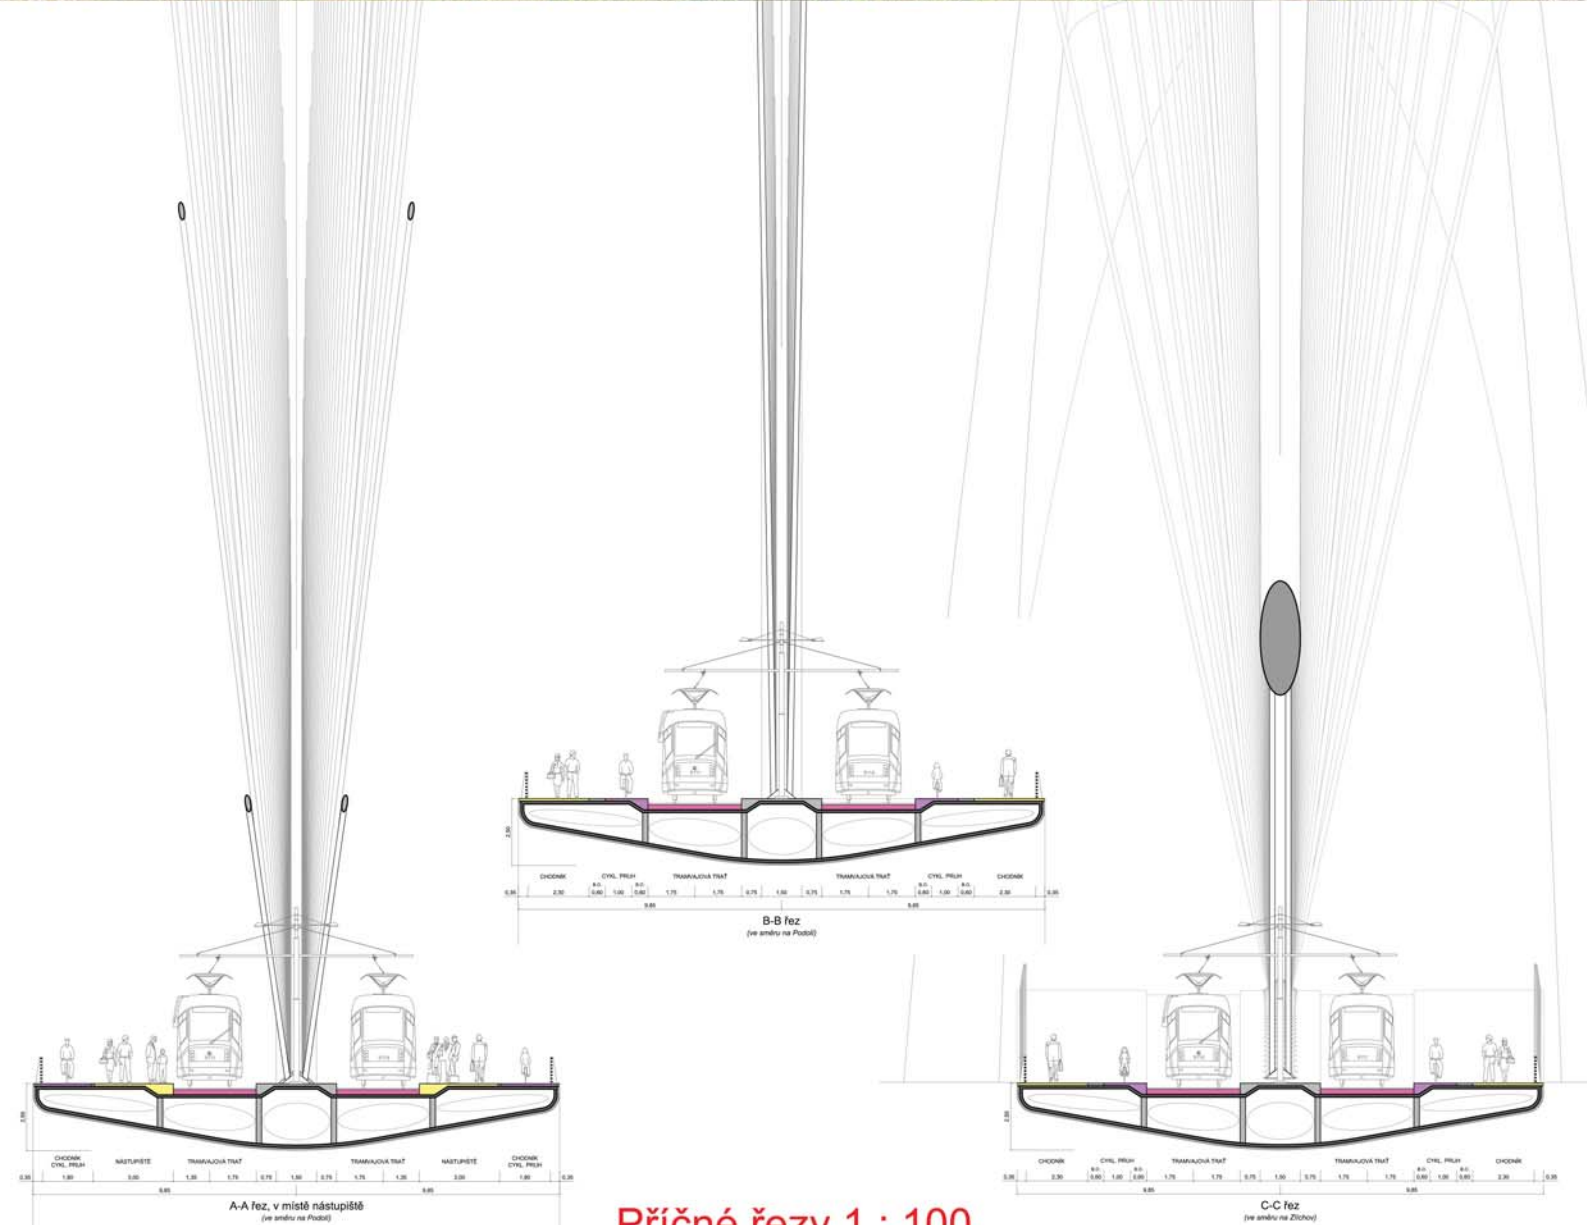

**Příčné řezy 1 : 100**

Dvorecký most 2018

